


NOTE:

- 82 PSF ROOF DESIGN LOAD.

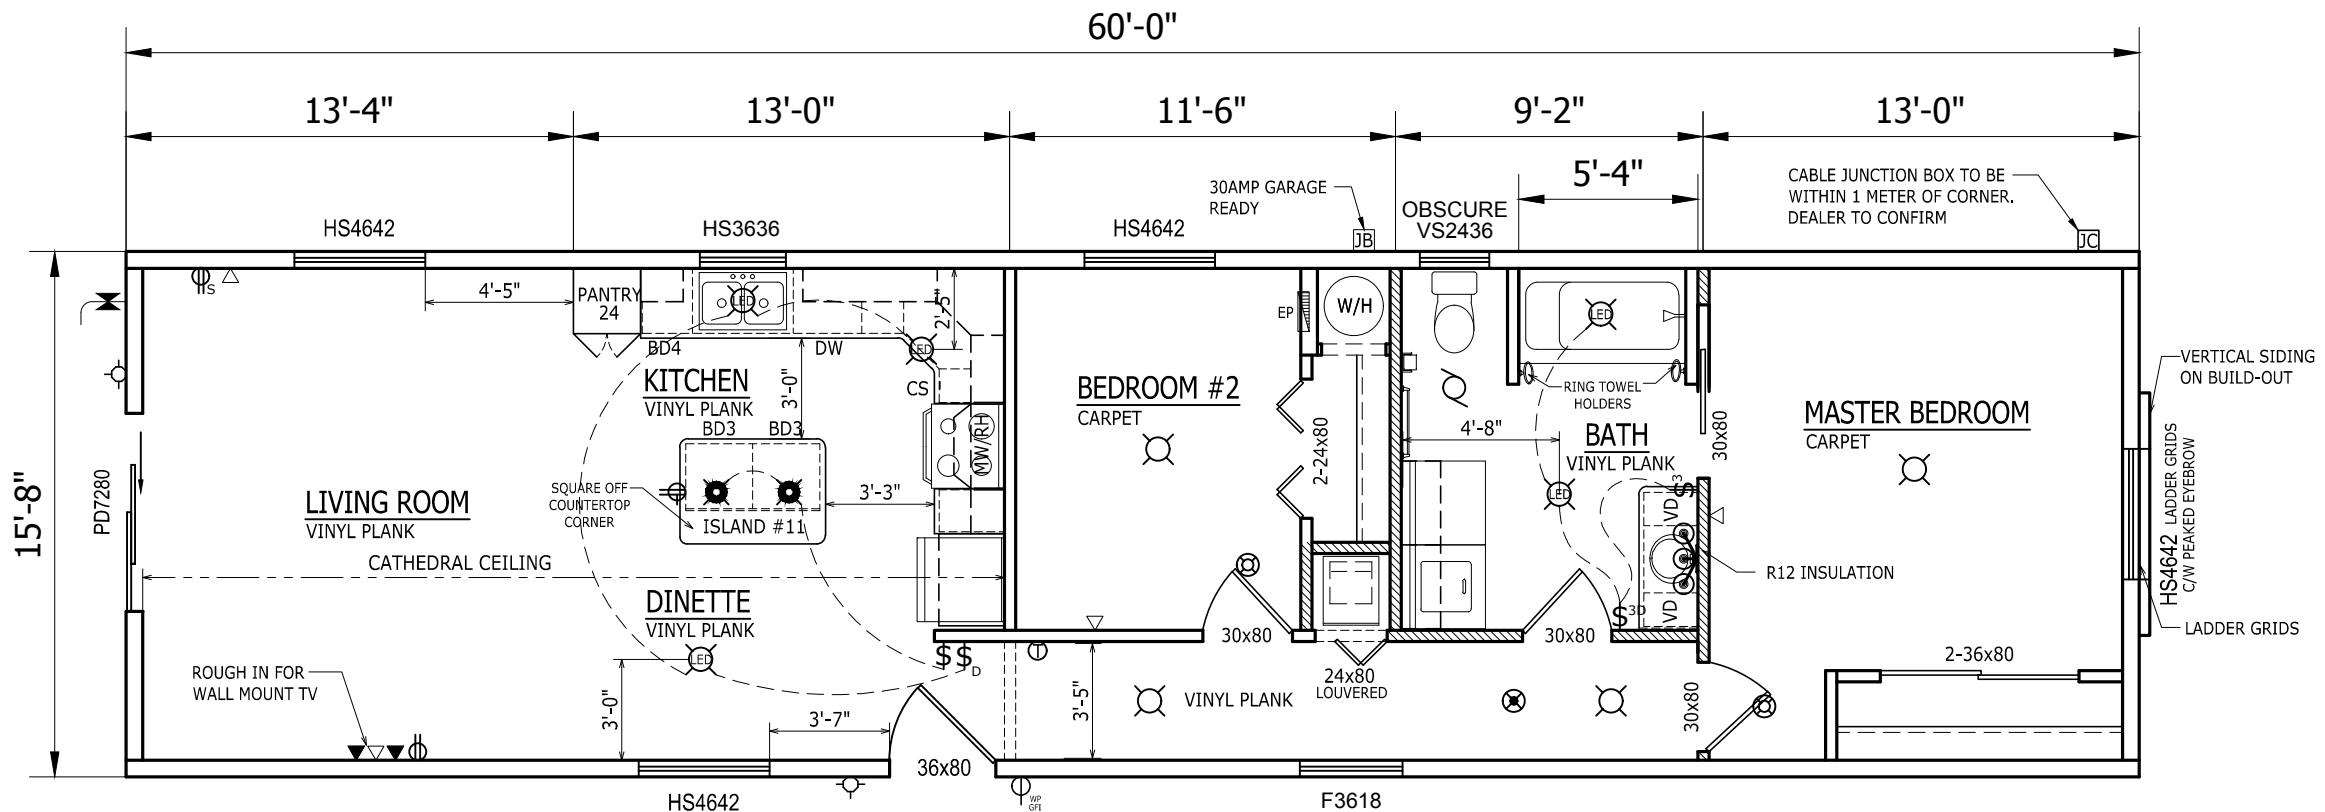

UG	= UPPER GLASS
MW	= MICROWAVE
TR	= RECYCLE/ TRASH BIN
BD	= KITCHEN DRAWERS
LS	= LAZY SUSAN
VD	= VANITY DRAWERS
MWRH	= MICROWAVE/RNGHOOD
RMC	= REC. MED. CAB.
EP	= ELECTRICAL PANEL
R/I	= R/I PHONE/ CABLE
▽	= PREWIRE CABLE
▽	=PREWIRE PHONE
⊕	=USB/ RECEPTACLE
⊕	= RECEPTACLE
⊕ _s	= SWITCHED RECEPT.
⊕ _{VP} / ⊕ _{WT} / ⊕ _{WP}	= EXTERIOR RECEPT.
\$	= SWITCH
\$\$\$	= 3 WAY SWITCH
⊙	= EXTERIOR LIGHT
⊙	= CEILING LIGHT
⊙	DUAL HEAD EMERG.
⊙	= EMERG/EXIT COMBO
⊙	= EMERGENCY LIGHT
⊙	= FLUORESCENT
⊙	= UNDERCAB HALOGEN
⊙	= CEILING FAN LIGHT COMBO.
⊙	= VANITY LIGHT
⊙	= SCONCE LIGHT
⊙	= BATH FAN
⊙	= CO2/ SMOKE COMBO.
⊙	= SMOKE ALARM
⊙	= DOOR CHIMES
⊙	= EXT DOOR CHIMES
JF	= J.B. @ FLOOR
JA	= J.B. @ ATTIC
JC/JT	= CABLE/ PHONE J.B.
⊙	= FROST FREE TAP
⊙	= FURNACE
⊙	= WATER HEATER
⊙	= WASHER/DRYER



CLIENT:
STOCK - GUEST HOUSE
LAKE COUNTRY MODULAR & MAXIMUM

TITLE:
CONFIRMATION DRAWING

MODEL:
LC-0260

SERIAL #:
--

DWG BY: DC	DATE	REVISION DESCRIPTION	BY	PRODUCTION #.
DATE: SEPT. 24, 2021				SR003097
SCALE: NTS				DWG #:
FILE: SR003097				CF1
CHK'D BY:				

Please Sign and Return in 1 Day:

X