


- NOTE:
1. FLAT CEILING THROUGHOUT
 2. 95 LB ROOF DESIGN LOAD

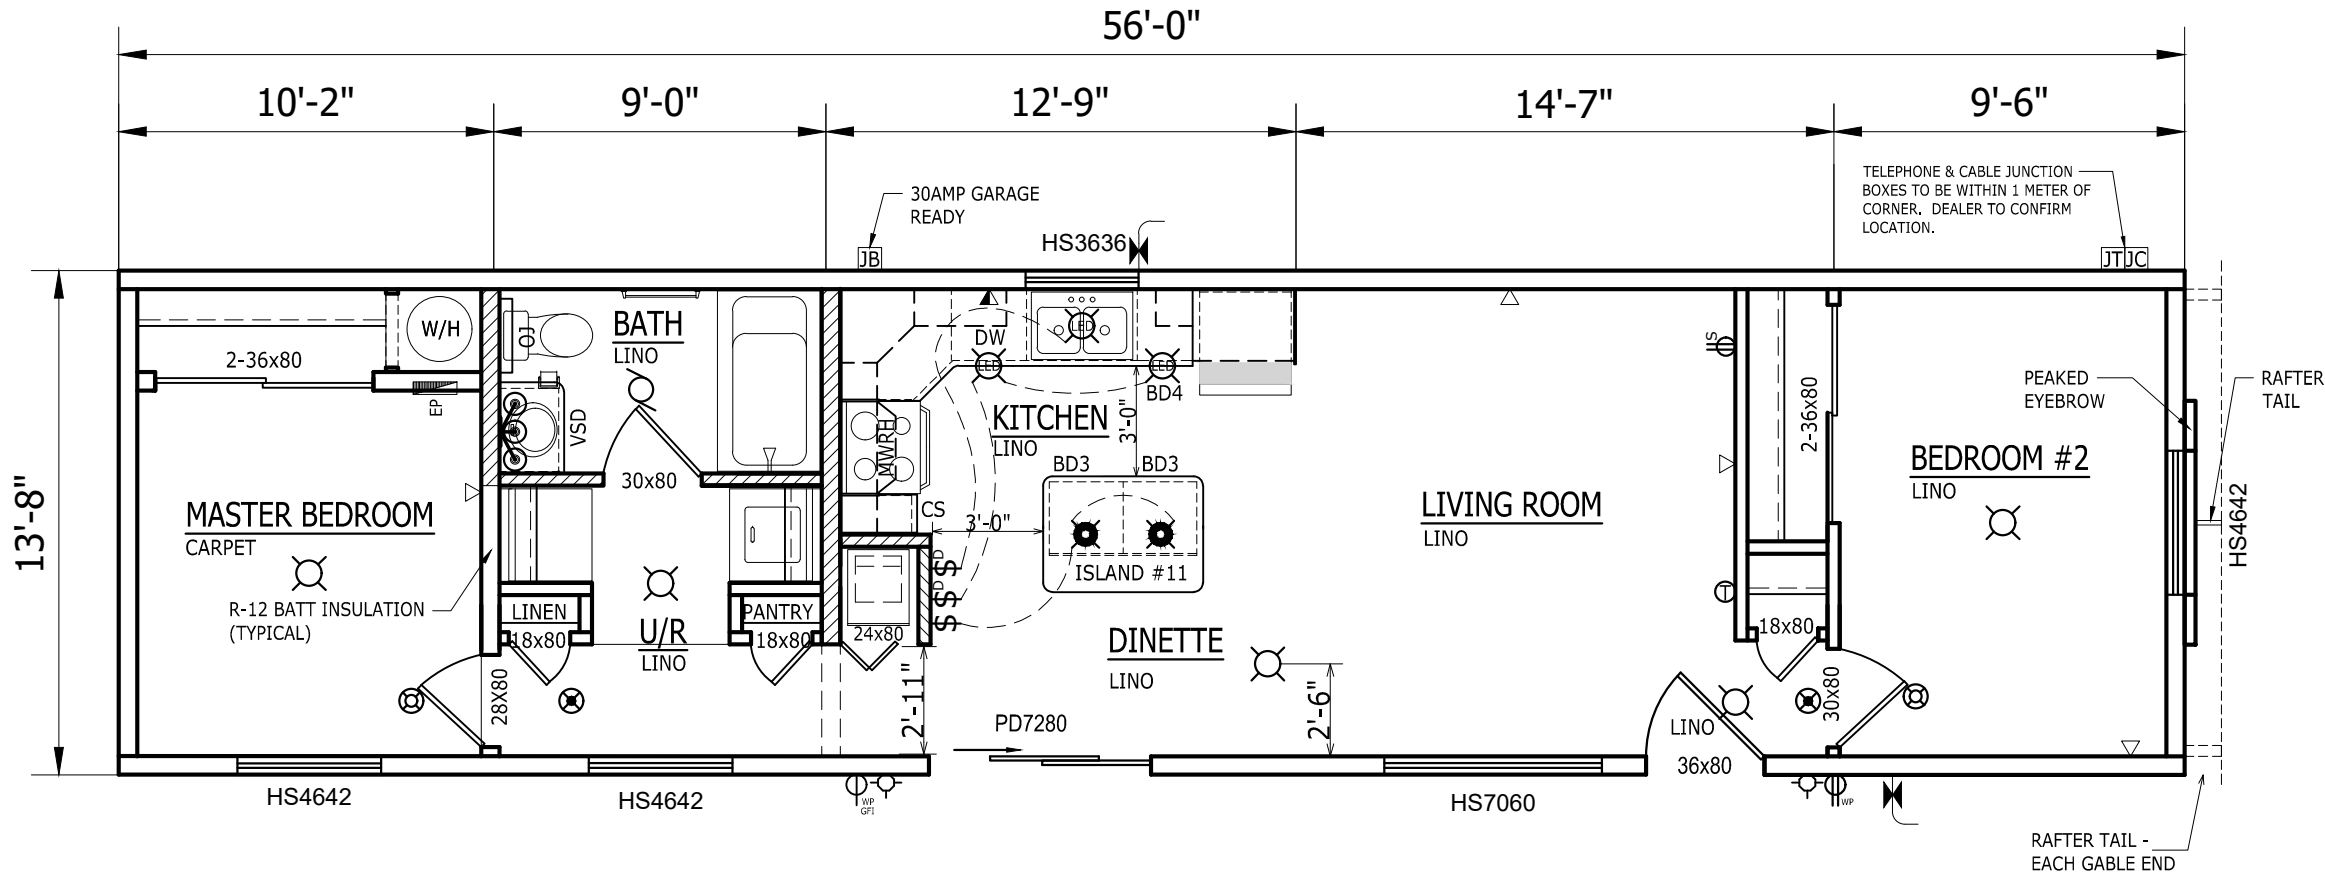

- UG = UPPER GLASS
- MW = MICROWAVE
- TR = RECYCLE/ TRASH BIN
- BD = KITCHEN DRAWERS
- LS = LAZY SUSAN
- VD = VANITY DRAWERS
- MWRH = MICROWAVE/RNGHOOD
- RMC = REC. MED. CAB.
- EP = ELECTRICAL PANEL
- R/P = R/ PHONE/ CABLE
- ▽ = PREWIRE CABLE
- ▽ = PREWIRE PHONE
- ⊕ = USB/ RECEPTACLE
- ⊕ = RECEPTACLE
- ⊕ = SWITCHED RECEPT.
- ⊕ = EXTERIOR RECEPT.
- ⊕ = SWITCH
- ⊕ = 3 WAY SWITCH
- ⊕ = EXTERIOR LIGHT
- ⊕ = CEILING LIGHT
- ⊕ = DUAL HEAD EMERG.
- ⊕ = EMERG/EXIT COMBO
- ⊕ = EMERGENCY LIGHT
- ⊕ = FLUORESCENT
- ⊕ = UNDERCAB HALOGEN
- ⊕ = CEILING FAN LIGHT COMBO.
- ⊕ = VANITY LIGHT
- ⊕ = SCONCE LIGHT
- ⊕ = BATH FAN
- ⊕ = CO2/ SMOKE COMBO.
- ⊕ = SMOKE ALARM
- ⊕ = DOOR CHIMES
- ⊕ = EXT DOOR CHIMES
- J.F. = J.B. @ FLOOR
- J.A. = J.B. @ ATTIC
- J.C. J.T. = CABLE/ PHONE J.B.
- ⊕ = FROST FREE TAP
- ⊕ = FURNACE
- ⊕ = WATER HEATER
- ⊕ = WASHER/DRYER



CLIENT:
STOCK- NECHAKO D
 LAKE COUNTRY MODULAR & MAXIMUM

TITLE:
CONFIRMATION DRAWING

MODEL:
LC-856

DWG BY: DC
 DATE: OCT. 25, 2021
 SCALE: NTS
 FILE: SR003121.dwg
 CHK'D BY:

DATE	REVISION DESCRIPTION	BY	PRODUCTION #.
21/10/29	AS PER FAX/EMAIL 2021-10-28	AJ	SR003121
21/11/04	AS PER FAX/EMAIL 2021-10-28	AH	

DWG #:
CF1

Please Sign and Return in 1 Day: X