



CLIENT:  
**STOCK - THE GANGES**  
**LAKE COUNTRY MODULAR & MAXIMUM**

TITLE:  
**CONFIRMATION DRAWING**


MODEL:  
**CDF-208**

SERIAL #:  
**SNUM**

DWG BY: DC  
 DATE: SEPT. 8, 2021  
 SCALE: NTS  
 FILE: SR003083.dwg  
 CHD BY:

DATE	REVISION DESCRIPTION	BY
21/12/21	AS PER FAX/EMAIL DEC 1, 2021	NB

PRODUCTION #:  
**SR003083**  
 DWG #:  
**CF1**

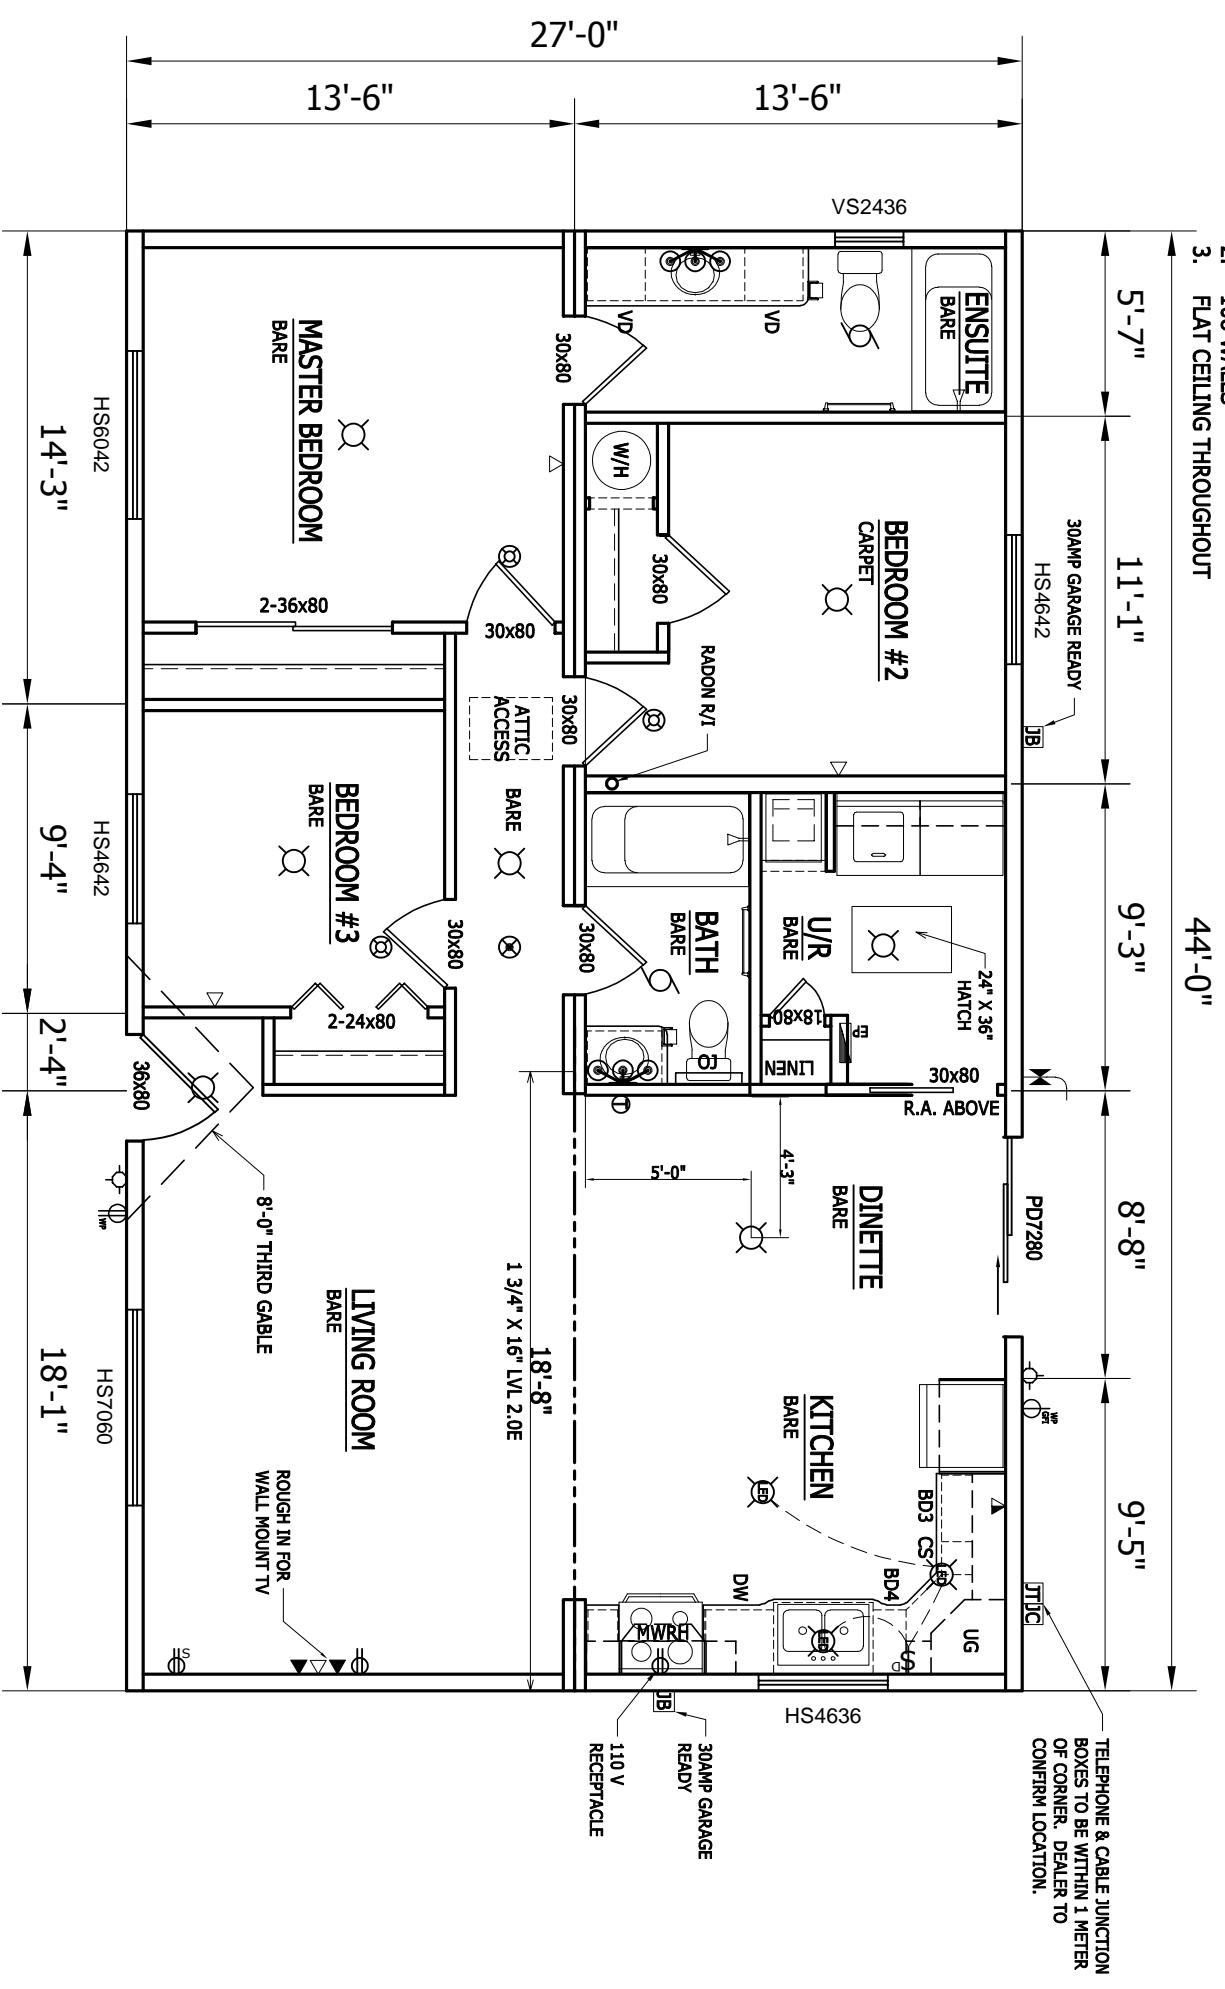

- NOTE:
- 89 PSF ROOF DESIGN LOAD
  - 108 WALLS
  - FLAT CEILING THROUGHOUT

TELEPHONE & CABLE JUNCTION BOXES TO BE WITHIN 1 METER OF CORNER. DEALER TO CONFIRM LOCATION.

Please Sign and Return in 1 Day:

⊞	MW = MICROWAVE
TR	= RECYCLE/TRASH
BD	= KITCHEN DRAWER
LS	= LAZY SUSAN
VD	= VANITY DRAWER
MMRH	= MICROWAVE/RNGK
RNG	= REC. MED. CAB.
EP	= ELECTRICAL PAN
RI	= R/I PHONE CAB
▽	= PREWIRE CABL
▽	= PREWIRE PHONI
⊞	= R/I PHONE C/RE
⊞	= RECEPTAC
⊞	= SWITCHED RECEPTAC
⊞	= SWITCHED RECEPTAC
⊞	= EXTENSION RECEPTAC
\$	= SWITCH
3 S	= 3 WAY SWITCH
○	= EXTERIOR LIGHT
○	= CEILING LIGHT
○	= DUAL HEAD EMER
⊞	= EMERGENCY COMB
⊞	= EMERGENCY LIGHT
⊞	= FLUORESCENT
⊞	= UNDERCAB HALO
⊞	= CEILING FAN
⊞	= LIGHT COMBO.
⊞	= VANITY LIGHT
⊞	= SCENCE LIGHT
⊞	= BATH FAN
⊞	= CO2 SMOKE COM
⊞	= SMOKE ALARM
⊞	= DOOR CHIMES
⊞	= EXT DOOR CHIM
⊞	= JB @ FLOOR
⊞	= JB @ ATTIC
⊞	= CABLE/PHONE
⊞	= FROST FREE TA
⊞	= FURNACE
⊞	= WATER HEATER
⊞	= WASHER/DRYER

