


- NOTES:  
 1. 9" WALLS  
 2. 24" OVERHANG ALL AROUND  
 3. BARE FLOOR THROUGHOUT

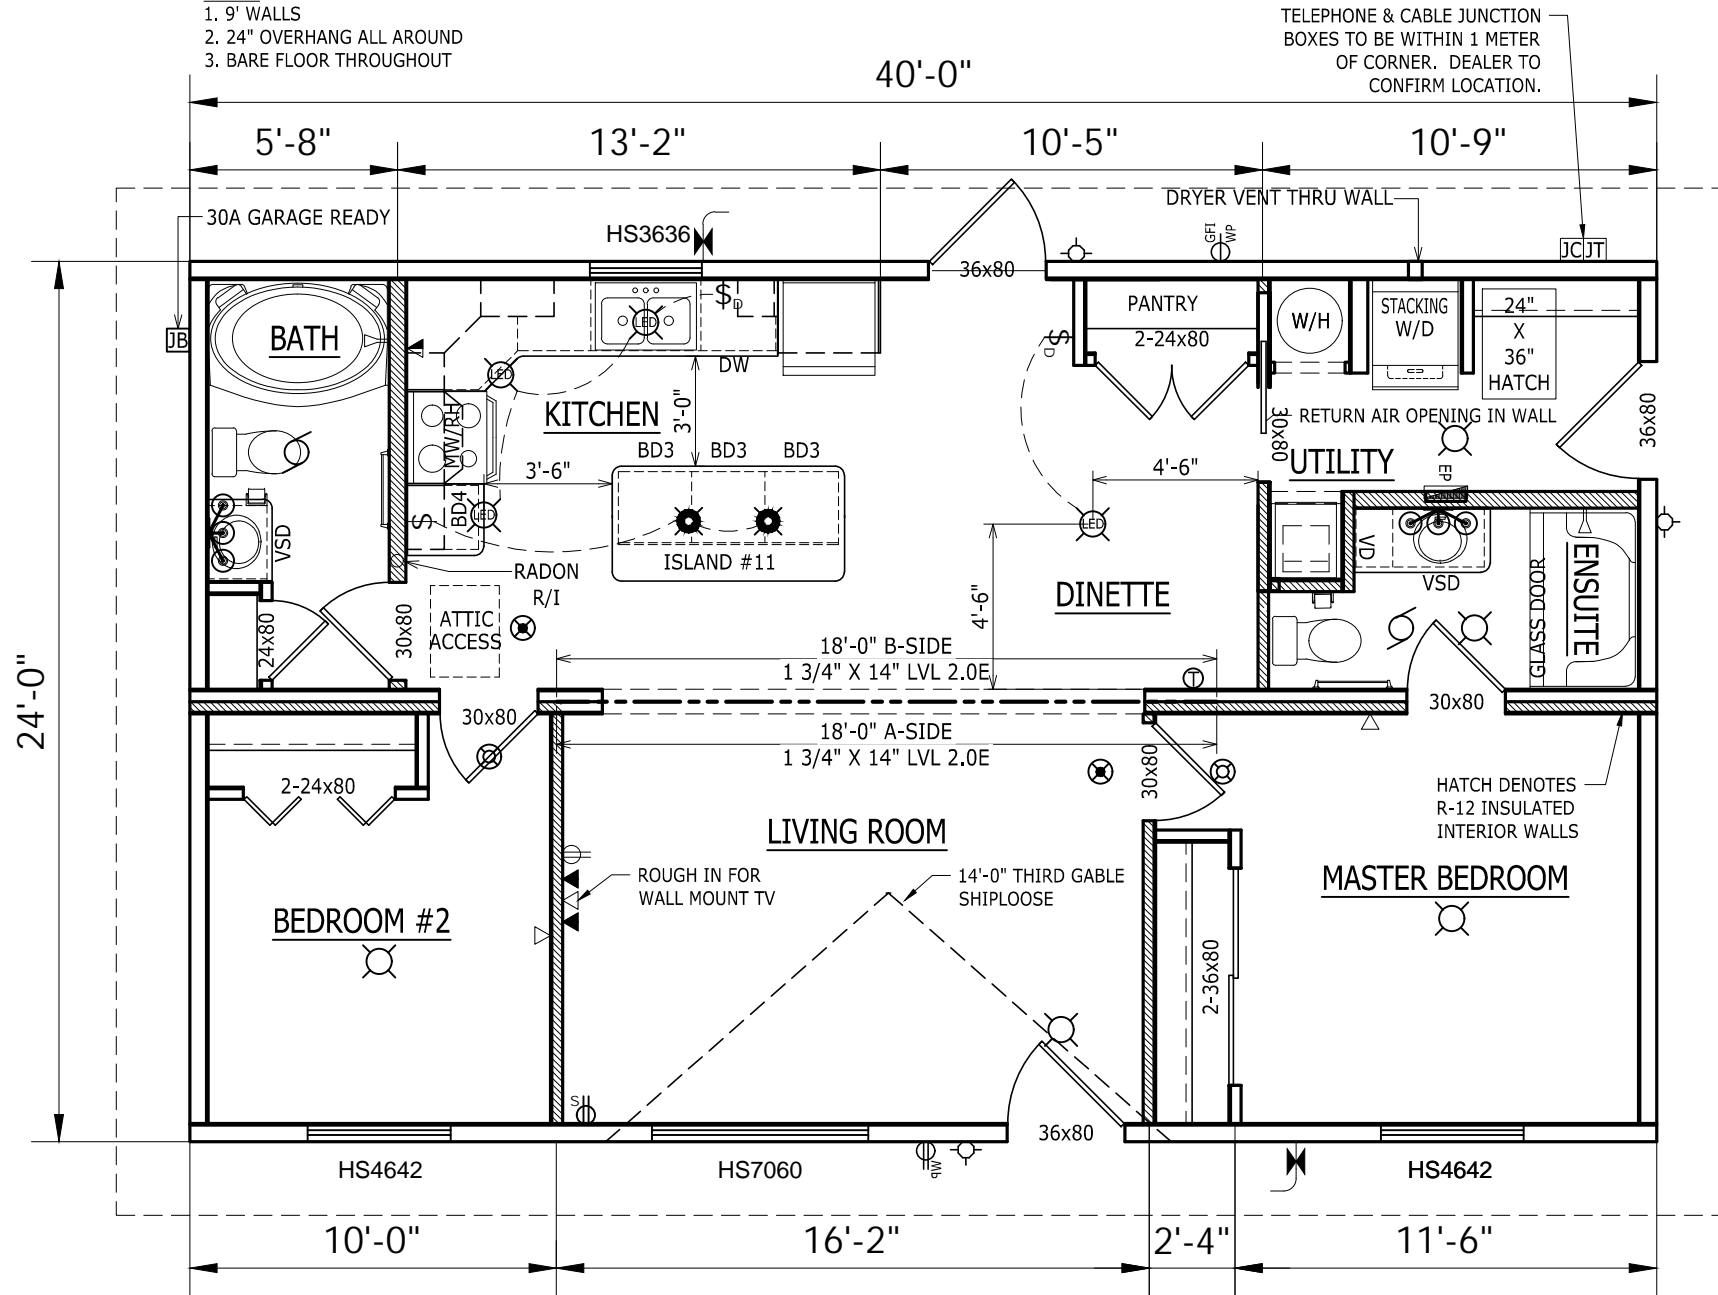

TELEPHONE & CABLE JUNCTION BOXES TO BE WITHIN 1 METER OF CORNER. DEALER TO CONFIRM LOCATION.

UG	= UPPER GLASS
MW	= MICROWAVE
TR	= RECYCLE/TRASH BIN
BD	= KITCHEN DRAWERS
LS	= LAZY SUSAN
VD	= VANITY DRAWERS
MWRH	= MICROWAVE/RNGHOOD
RMC	= REC. MED. CAB.
Ep	= ELECTRICAL PANEL
R/I	= R/I PHONE/CABLE
PREWIRE CABLE	= PREWIRE CABLE
PREWIRE PHONE	= PREWIRE PHONE
USB/RECEPTACLE	= USB/RECEPTACLE
RECEPTACLE	= RECEPTACLE
SWITCHED RECEPT.	= SWITCHED RECEPT.
EXTERIOR RECEPT.	= EXTERIOR RECEPT.
SWITCH	= SWITCH
3 WAY SWITCH	= 3 WAY SWITCH
EXTERIOR LIGHT	= EXTERIOR LIGHT
CEILING LIGHT	= CEILING LIGHT
DUAL HEAD EMERG.	= DUAL HEAD EMERG.
EMERG EXIT COMBO	= EMERG EXIT COMBO
EMERGENCY LIGHT	= EMERGENCY LIGHT
FLUORESCENT	= FLUORESCENT
UNDERCAB HALOGEN	= UNDERCAB HALOGEN
CEILING FAN LIGHT COMBO.	= CEILING FAN LIGHT COMBO.
VANITY LIGHT	= VANITY LIGHT
SCONCE LIGHT	= SCONCE LIGHT
BATH FAN	= BATH FAN
CO2/ SMOKE COMBO.	= CO2/ SMOKE COMBO.
SMOKE ALARM	= SMOKE ALARM
DOOR CHIMES	= DOOR CHIMES
EXT DOOR CHIMES	= EXT DOOR CHIMES
J.F.	= J.B. @ FLOOR
J.A.	= J.B. @ ATTIC
J.C./J.T.	= CABLE/ PHONE J.B.
FROST FREE TAP	= FROST FREE TAP
FURNACE	= FURNACE
WATER HEATER	= WATER HEATER
WASHER/DRYER	= WASHER/DRYER



CLIENT:  
**STOCK - PORTLAND**  
 LAKE COUNTRY MODULAR & MAXIMUM

TITLE:  
**CONFIRMATION DRAWING**

MODEL:  
**GDII-4400**

SERIAL #:  
**S#:**

DWG BY: SROBERTS  
 DATE: 12/13/2021  
 SCALE: NTS  
 FILE: SR003164.dwg  
 CHK'D BY:

DATE	REVISION DESCRIPTION
2021-12-28	AS PER FAX/EMAIL 2021-12-21
2021-01-12	AS PER FAX/EMAIL JAN 5-2022

PRODUCTION #:  
**SR003164**  
 DWG #:  
**CF1**

Please Sign and Return in 1 Day

