


- NOTES:
- VINYL PLANK THROUGHOUT.
 - 82 PSF ROOF DESIGN LOAD.

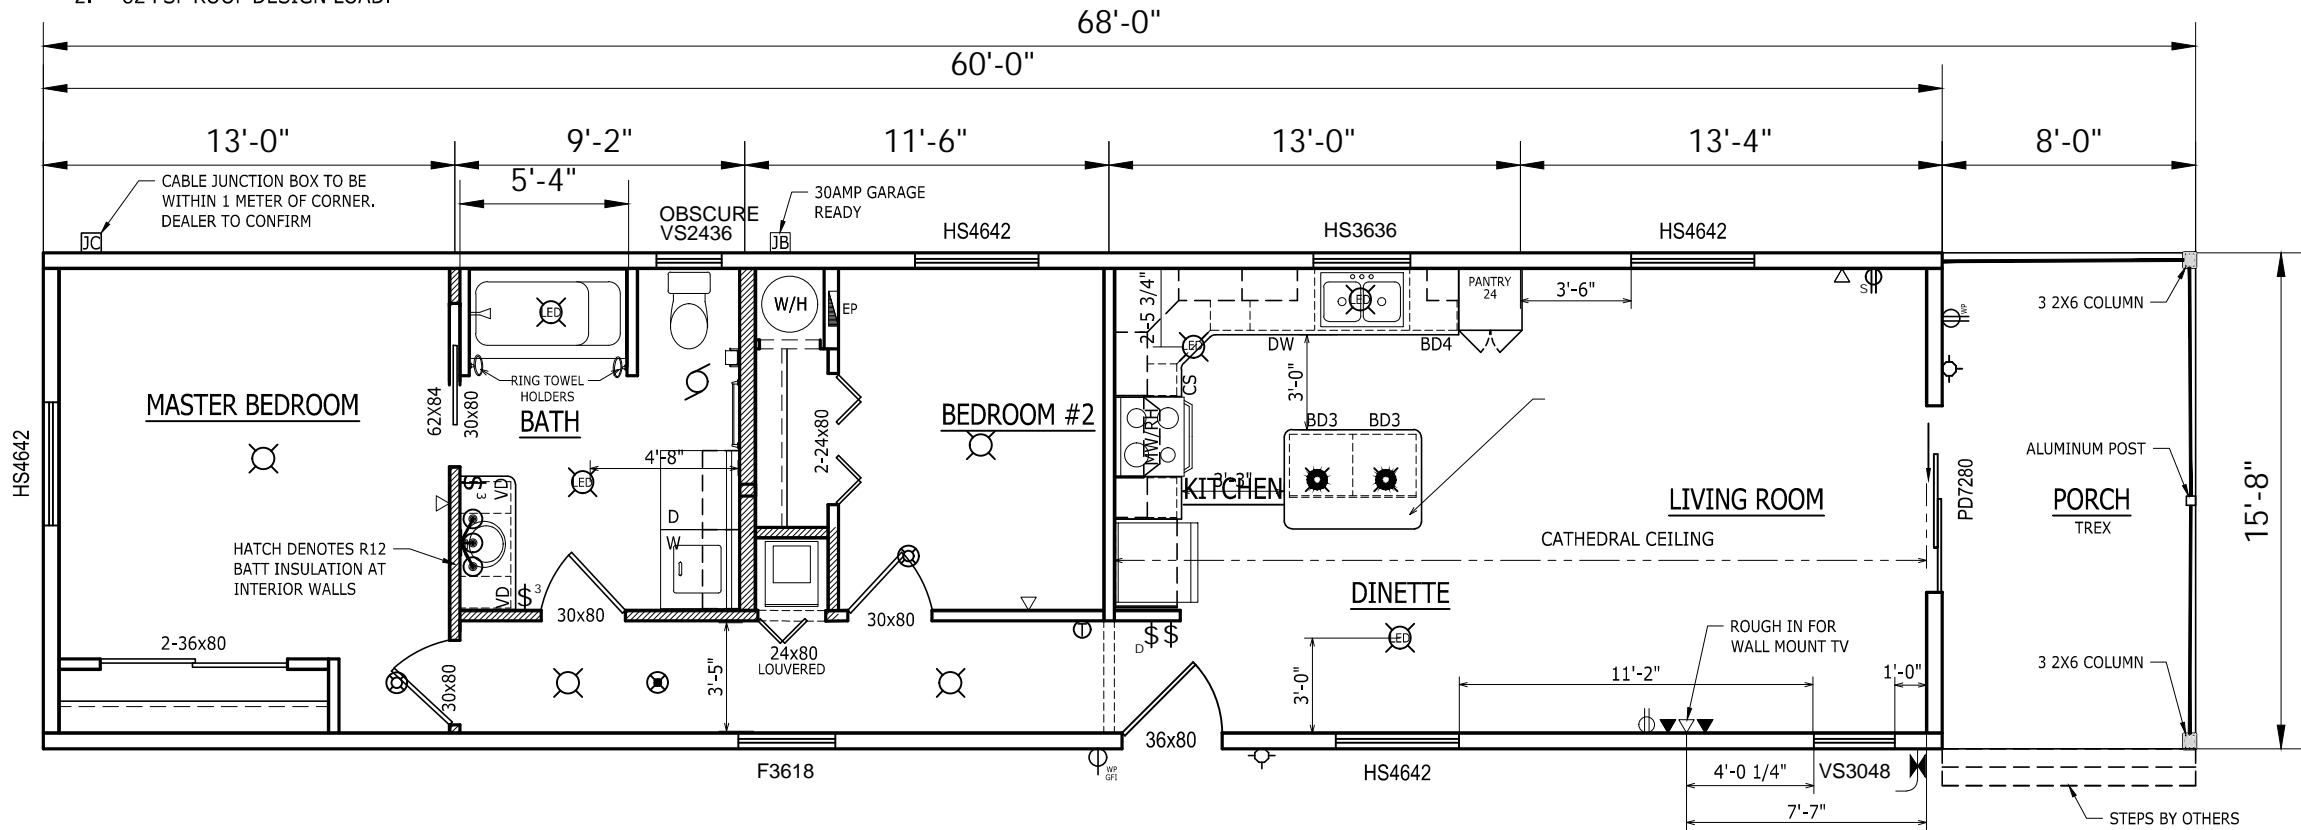

- UG = UPPER GLASS
- MW = MICROWAVE
- TR = RECYCLE/ TRASH BIN
- BD = KITCHEN DRAWERS
- LS = LAZY SUSAN
- VD = VANITY DRAWERS
- MWRH = MICROWAV/RNGHOOD
- RMC = REC. MED. CAB.
- EP = ELECTRICAL PANEL
- R/P = R/ PHONE/ CABLE
- PWC = PREWIRE CABLE
- PP = PREWIRE PHONE
- UR = USB/ RECEPTACLE
- R = RECEPTACLE
- SR = SWITCHED RECEPT.
- URP = EXTERIOR RECEPT.
- S = SWITCH
- SS = 3 WAY SWITCH
- EL = EXTERIOR LIGHT
- CL = CEILING LIGHT
- DHE = DUAL HEAD EMERG.
- E/C = EMERG/EXIT COMBO
- E/L = EMERGENCY LIGHT
- F = FLUORESCENT
- UHL = UNDERCAB HALOGEN
- CFL = CEILING FAN LIGHT COMBO.
- VL = VANITY LIGHT
- SL = SCONCE LIGHT
- BF = BATH FAN
- CS = CO2/ SMOKE COMBO.
- SA = SMOKE ALARM
- DC = DOOR CHIMES
- DC = EXT DOOR CHIMES
- JBF = J.B. @ FLOOR
- JBA = J.B. @ ATTIC
- C/P = CABLE/ PHONE J.B.
- FRT = FROST FREE TAP
- F = FURNACE
- WH = WATER HEATER
- WD = WASHER/DRYER



CLIENT:
STOCK - THE LODGE #2
 LAKE COUNTRY MODULAR & MAXIMUM

TITLE:
CONFIRMATION DRAWING

MODEL:
 LC-0260

SERIAL #:
 10342

DWG BY: AJ
 DATE: 2022-11-02
 SCALE: NTS
 FILE: SR003070.dwg
 CHK'D BY:

DATE	REVISION DESCRIPTION	BY
21/07/21	AS PER FAX/EMAIL JULY 21-21	NB
21/08/17	AS PER FAX/EMAIL AUGUST 13TH 2021	AJ
21/09/02	AS PER FAX/EMAIL 2021-08-31	RM
22/06/22	DRAFTING REVISION 2022-06-22	AJ

PRODUCTION #:
SR003070
 DWG #:
CF1

Please Sign and Return in 1 Day:

