


TELEPHONE & CABLE JUNCTION BOXES TO BE WITHIN 1M OF CORNER. DEALER TO CONFIRM LOCATION.

NOTE:
 1. VAULTED THROUGHOUT.
 2. LINO THROUGHOUT.

NOTE:
 CUSTOMER TO CONFIRM ALL APPLIANCES THEY PROVIDE WILL FIT INTO THE SPACE PROVIDED.

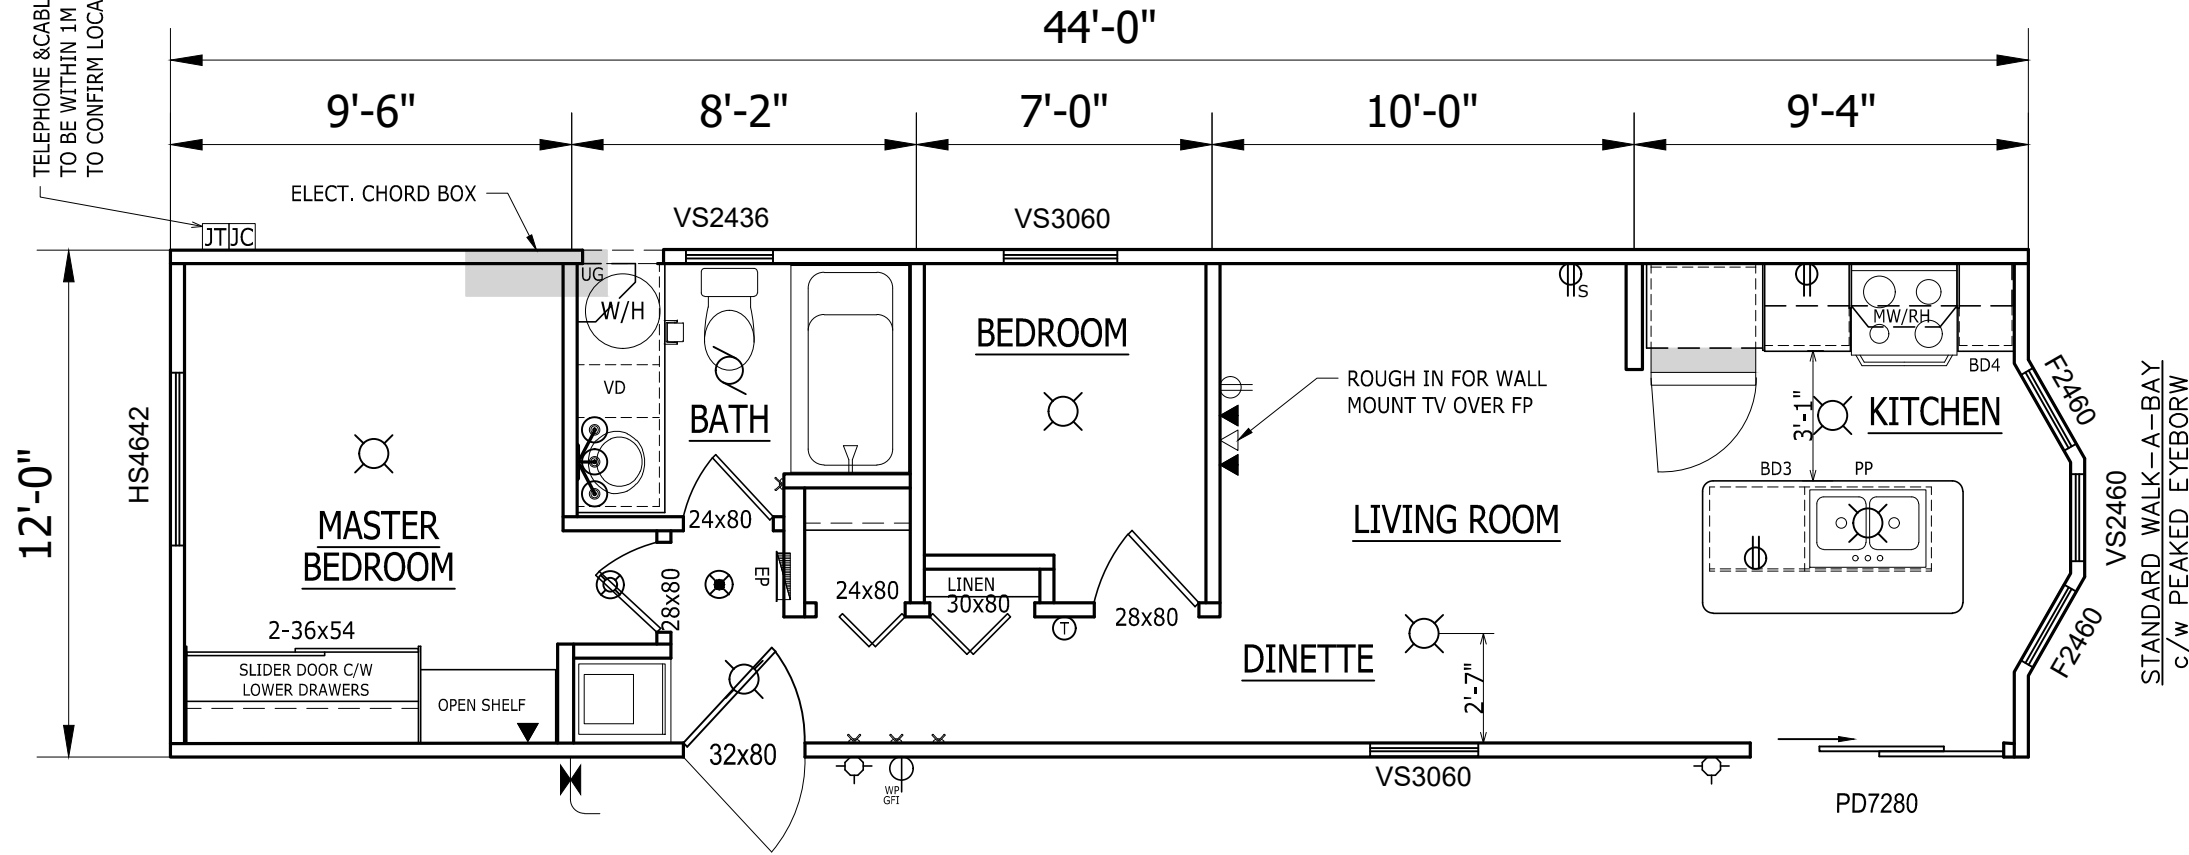

UG	= UPPER GLASS
MW	= MICROWAVE
TR	= RECYCLE/ TRASH BIN
BD	= KITCHEN DRAWERS
LS	= LAZY SUSAN
VD	= VANITY DRAWERS
MWRH	= MICROWAVE/RNGHOOD
RMC	= REC. MED. CAB.
EP	= ELECTRICAL PANEL
R1	= R1 PHONE/ CABLE
P	= PREWIRE CABLE
PP	= PREWIRE PHONE
U	= USB/ RECEPTACLE
R	= RECEPTACLE
S	= SWITCHED RECEPT.
WP	= EXTERIOR RECEPT.
S	= SWITCH
3S	= 3 WAY SWITCH
EL	= EXTERIOR LIGHT
CL	= CEILING LIGHT
DE	= DUAL HEAD EMERG.
EE	= EMERG/EXIT COMBO
EL	= EMERGENCY LIGHT
FL	= FLUORESCENT
UH	= UNDERCAB HALOGEN
CF	= CEILING FAN
LC	= LIGHT COMBO.
VL	= VANITY LIGHT
SL	= SCONCE LIGHT
BF	= BATH FAN
CS	= CO2/ SMOKE COMBO.
SA	= SMOKE ALARM
DC	= DOOR CHIMES
DC	= EXT DOOR CHIMES
JF	= J.B. @ FLOOR
JA	= J.B. @ ATTIC
UC	= CABLE/ PHONE J.B.
FF	= FROST FREE TAP
F	= FURNACE
WH	= WATER HEATER
WD	= WASHER/DRYER

STANDARD WALK-A-BAY
 c/w PEAKED EYEBROW



CLIENT:
22-266 STOCK
 0996357 B.C. LTD.

TITLE:
CONFIRMATION DRAWING

MODEL:
PM-1244-C

SERIAL #:
 --

DWG BY: JKRZYWANSKI	DATE: 2022-12-05	REVISION DESCRIPTION: AS PER EMAIL 2022-12-06	BY: JAK
SCALE: NTS	FILE: 22-266 Stock.dwg	CHKD BY:	

PRODUCTION #:
QT004687

DWG #:
CF1

Please Sign and Return in 1 Day:

