


NOTE:

- 1. 12" EXTENDED EAVES - FIXED

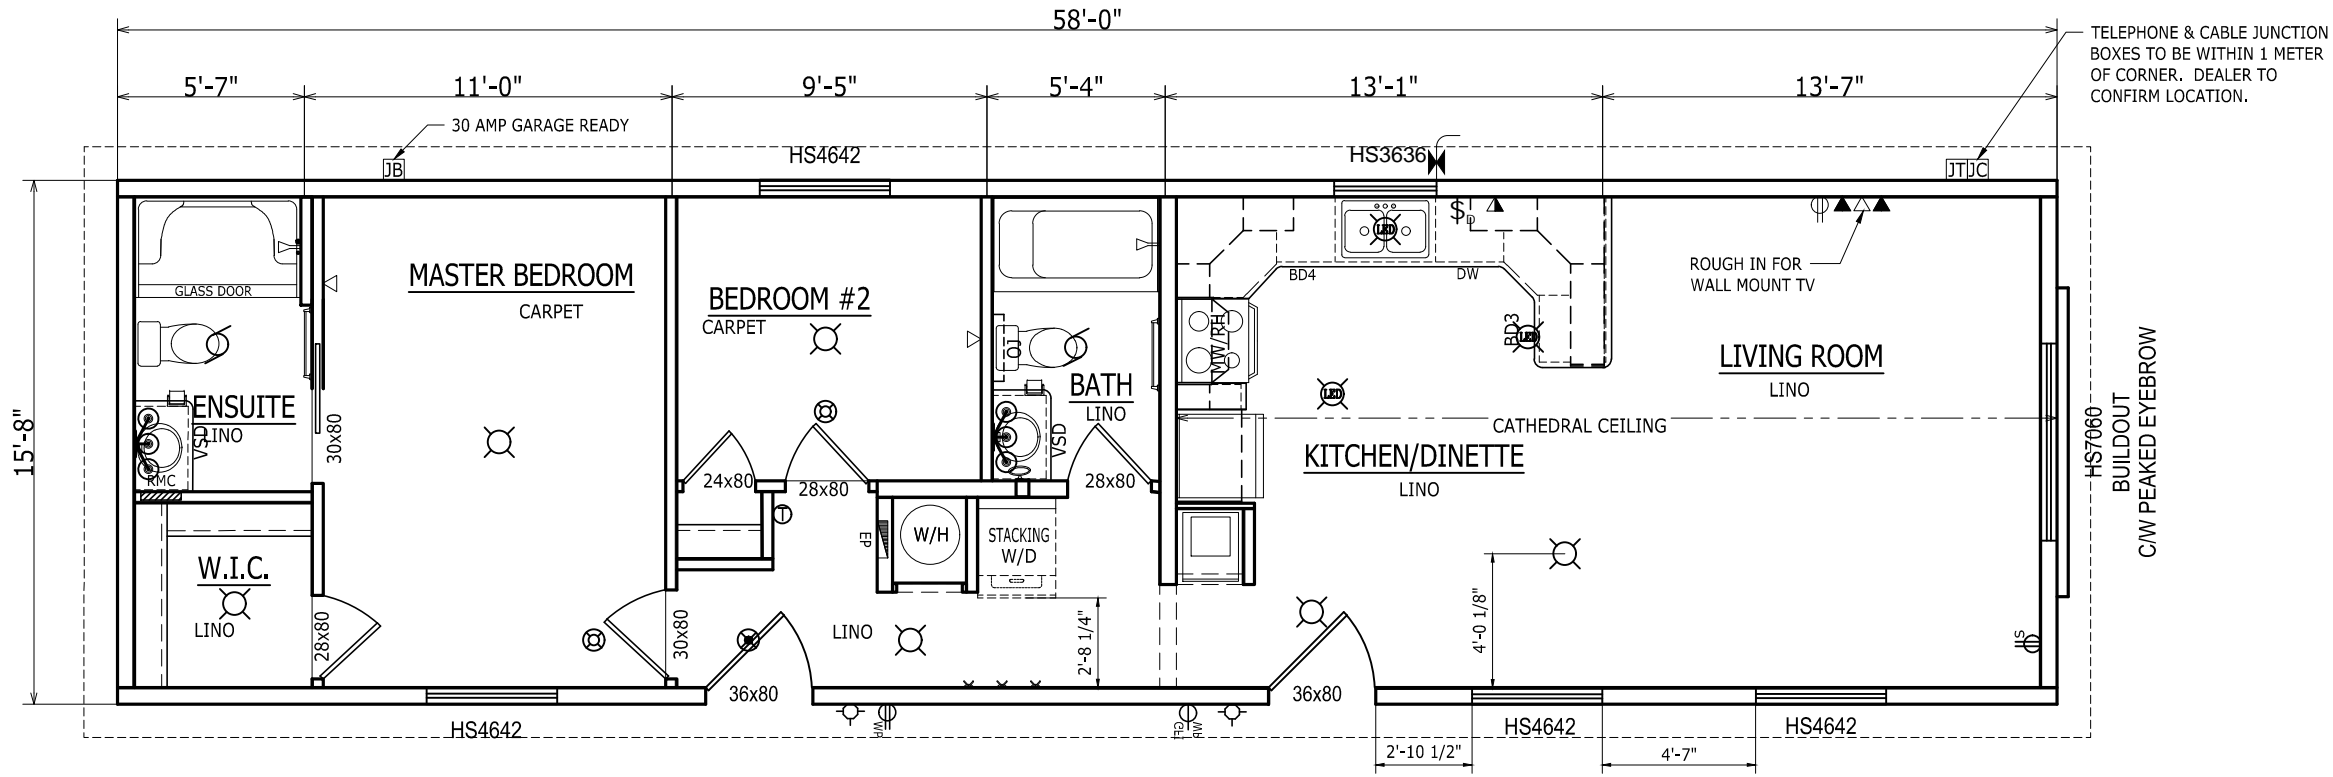

TELEPHONE & CABLE JUNCTION BOXES TO BE WITHIN 1 METER OF CORNER. DEALER TO CONFIRM LOCATION.

- UG = UPPER GLASS
- MW = MICROWAVE
- TR = RECYCLE/ TRASH BIN
- BD = KITCHEN DRAWERS
- LS = LAZY SUSAN
- VD = VANITY DRAWERS
- MWRH = MICROWAV/RNGHOOD
- RMC = REC. MED. CAB.
- EP = ELECTRICAL PANEL
- R/I = R/ I PHONE/ CABLE
- PREWIRE CABLE
- PREWIRE PHONE
- USB/ RECEPTACLE
- RECEPTACLE
- SWITCHED RECEPT.
- EXTERIOR RECEPT.
- SWITCH
- 3 WAY SWITCH
- EXTERIOR LIGHT
- CEILING LIGHT
- DUAL HEAD EMERG.
- EMERG/EXIT COMBO
- EMERGENCY LIGHT
- FLUORESCENT
- UNDERCAB HALOGEN
- CEILING FAN
- LIGHT COMBO.
- VANITY LIGHT
- SCONCE LIGHT
- BATH FAN
- CO2/ SMOKE COMBO.
- SMOKE ALARM
- DOOR CHIMES
- EXT DOOR CHIMES
- J.B. @ FLOOR
- J.B. @ ATTIC
- CABLE/ PHONE J.B.
- FROST FREE TAP
- FURNACE
- WATER HEATER
- WASHER/DRYER



CLIENT:
#45 LYNWOOD
 LAKE COUNTRY MODULAR & MAXIMUM

TITLE:
CONFIRMATION DRAWING

MODEL:
LC-6540

SERIAL #:
 --

DWG BY:	DATE	REVISION DESCRIPTION	BY
SROBERTS	2023-07-24	AS PER EMAIL 2023-07-21	JAK
	2023-08-01	AS PER EMAIL 2023-08-01	AJ
	2023-08-10	AS PER EMAIL 2023-08-10	JAK

SCALE: NTS

FILE: SR003468.dwg

CHKD BY:

PRODUCTION #:
SR003468

DWG #:
CF1